




PLAN
Scale 1:100

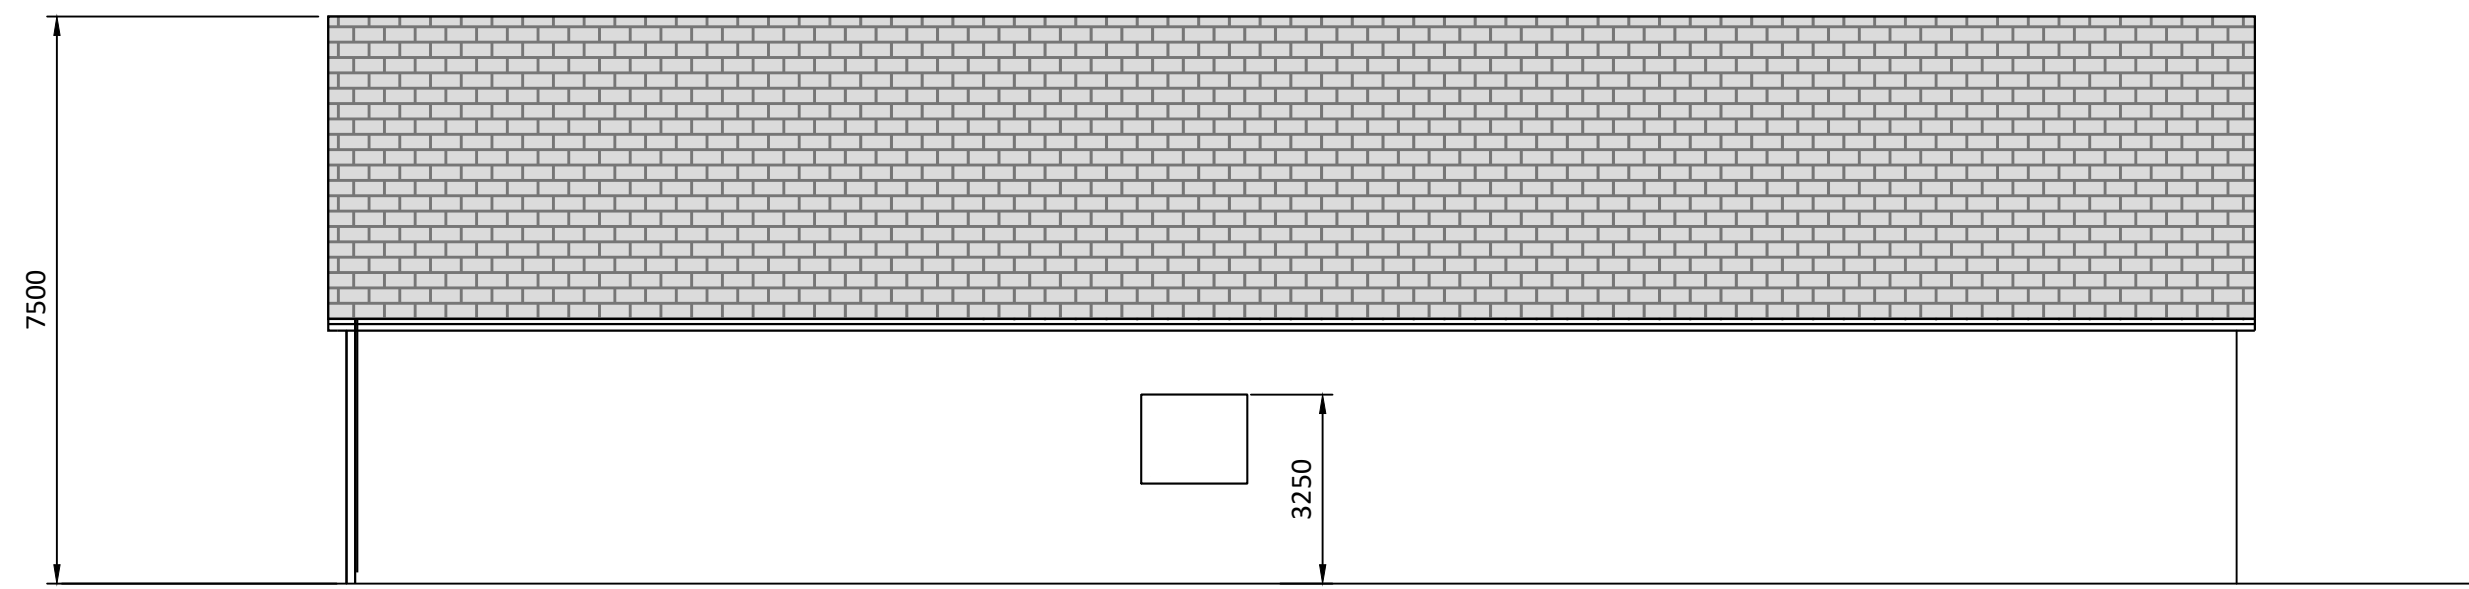


SOUTH ELEVATION
Scale 1:100

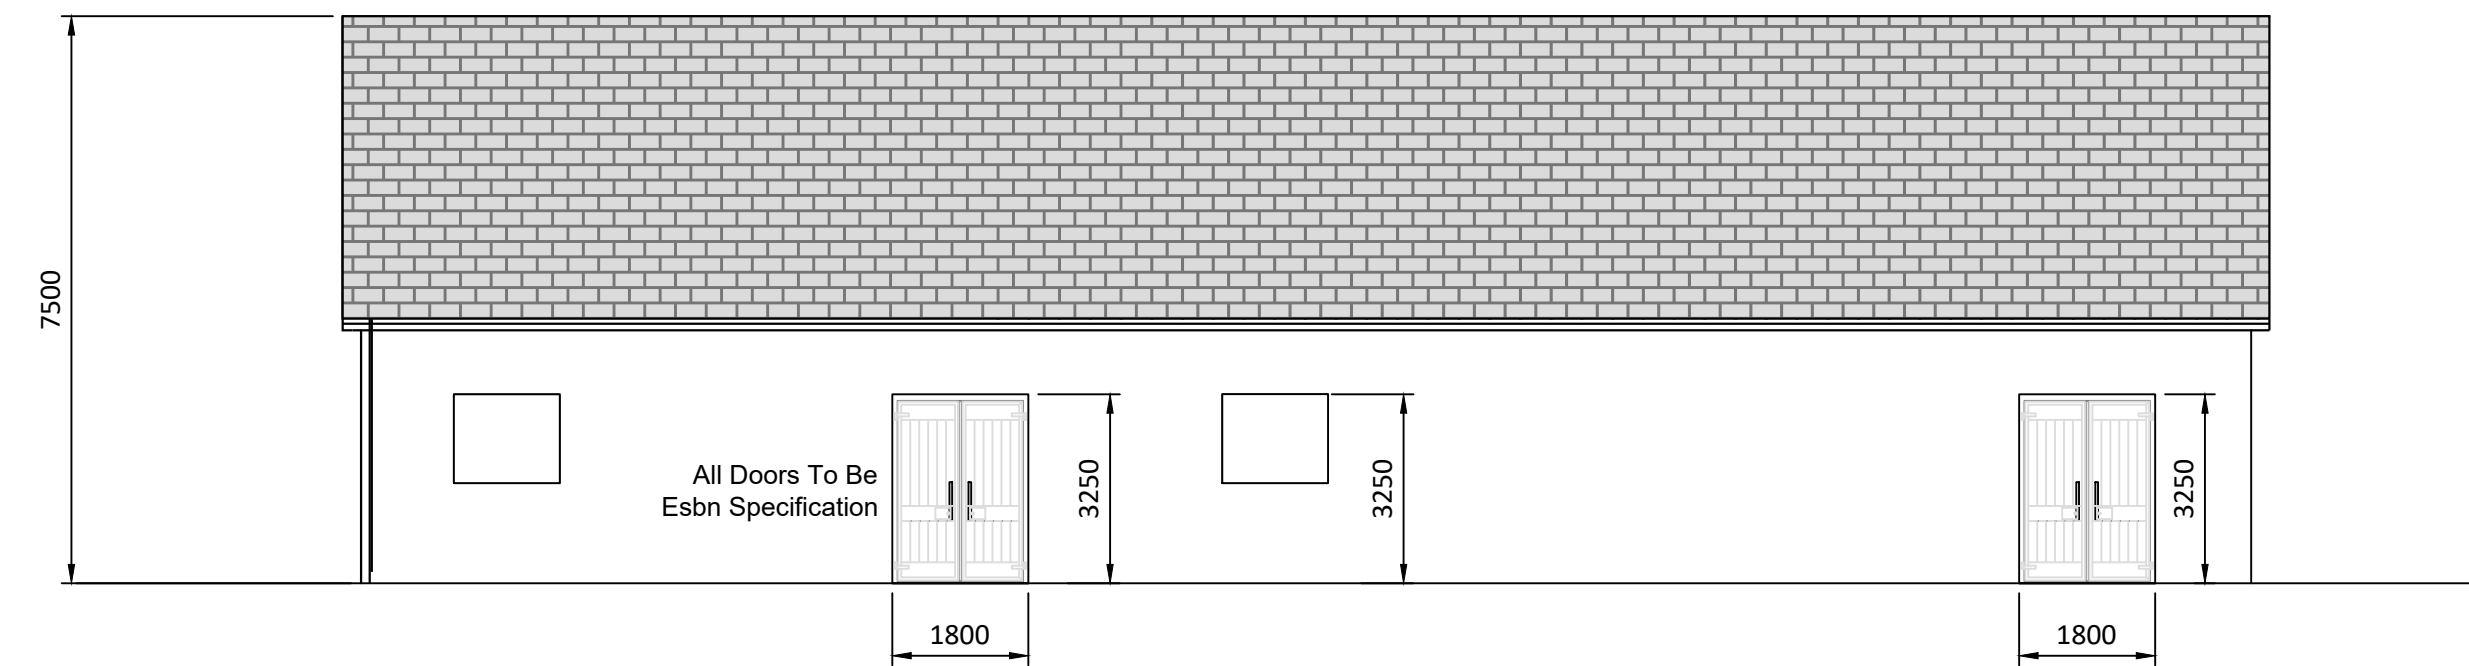


NORTH ELEVATION
Scale 1:100

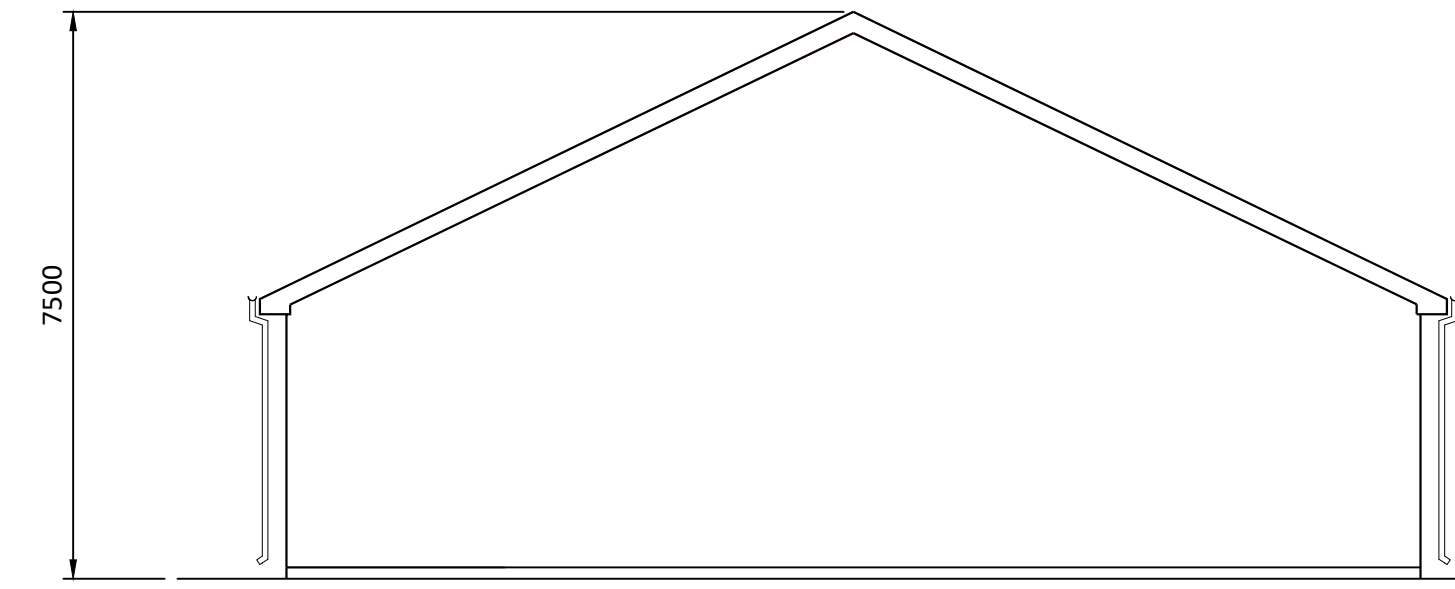


EAST ELEVATION
Scale 1:100

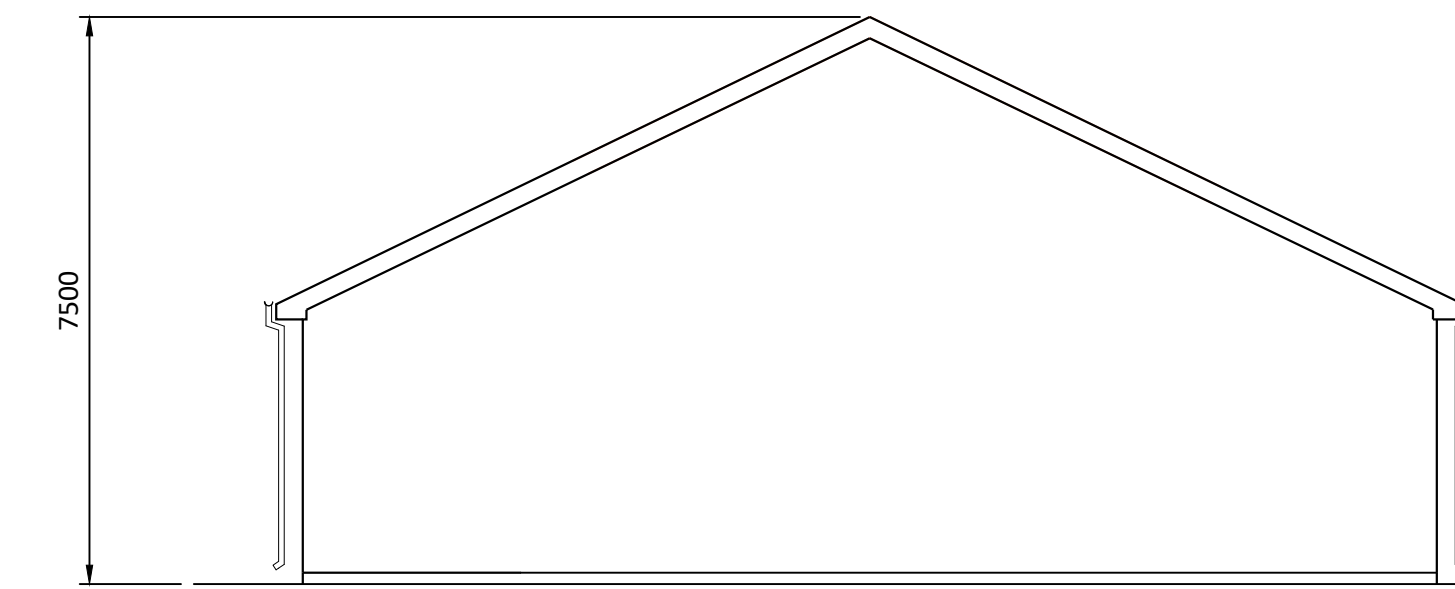

WEST ELEVATION
Scale 1:100

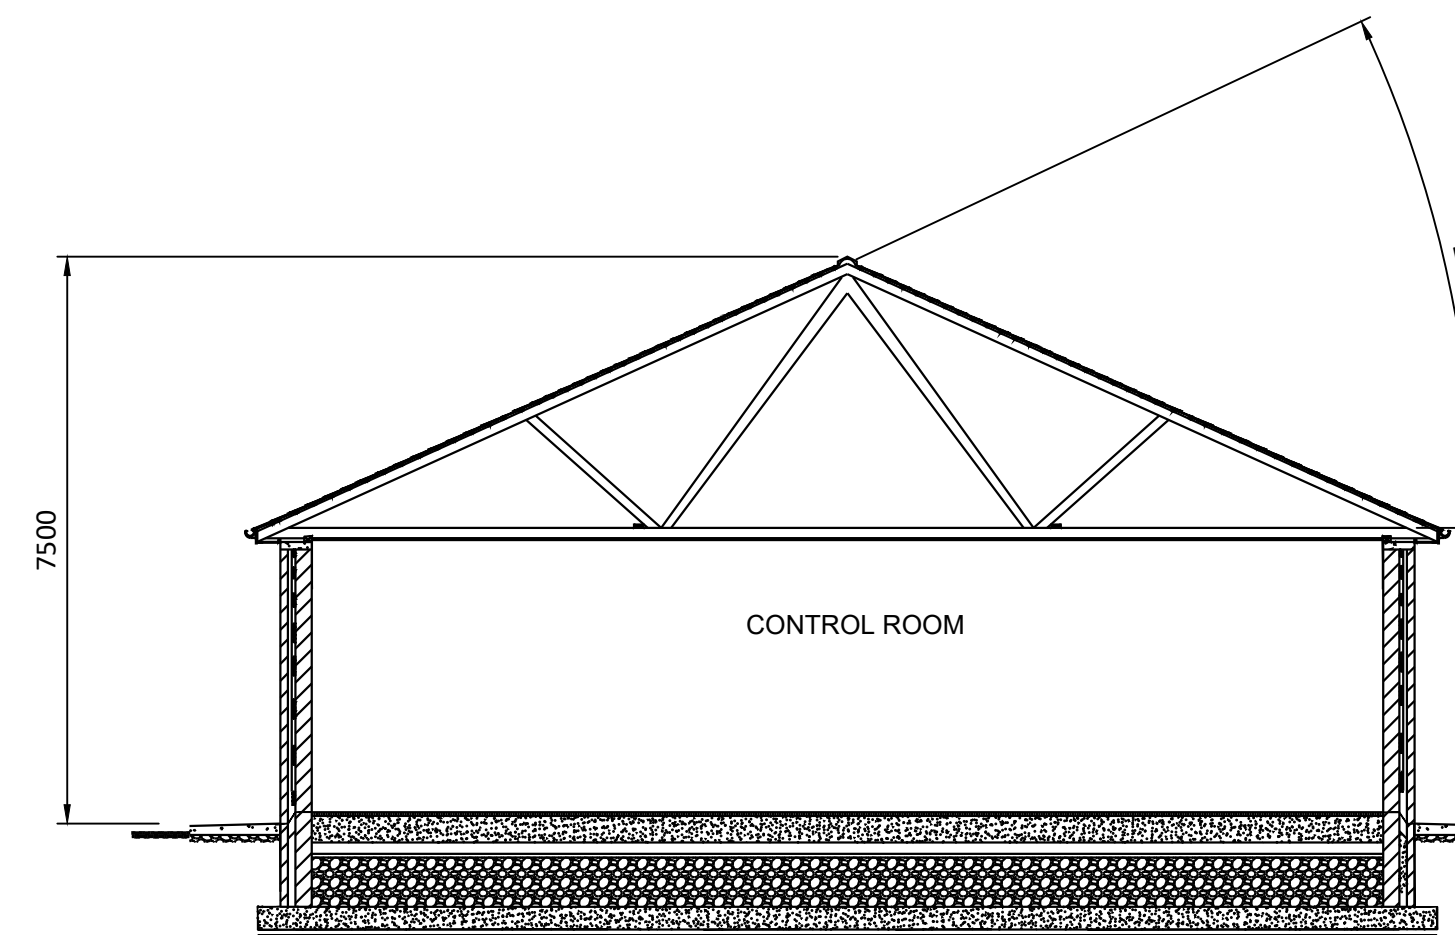

SECTION X-X
Scale 1:100

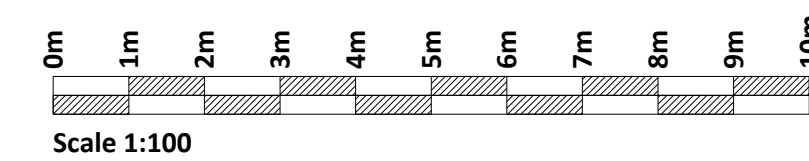

If Applicable : Ordnance Survey Ireland Licence No. EN 0001220 © Ordnance Survey Ireland and Government of Ireland



No part of this document may be reproduced or transmitted in any form or stored in any retrieval system of any nature without the written permission of Fehily Timoney & Company as copyright holder except as agreed for use on the project for which the document was originally issued. Do not scale. Use figured dimensions only. If in doubt - Ask!

Rev.	Description	App By	Date
A	ISSUE FOR PLANNING APPLICATION	JH	13.01.20

PROJECT	CLIENT		
COOM GREEN ENERGY PARK	CROOM GREEN ENERGY PARK LIMITED		
SHEET DETAILS OF EIRGRID IPP CONTROL BUILDING FOR LACKENDARRAGH	Date	13.01.20	Project number
	Drawn by	CS	P20-099
	Checked by	TB	Drawing Number
		P20-099-0300-0016	Scale (@ A1-) 1:100
		Rev	A

O:\ACAD\2020\P20-099\P20-099-0300-0016

08 December 2020