

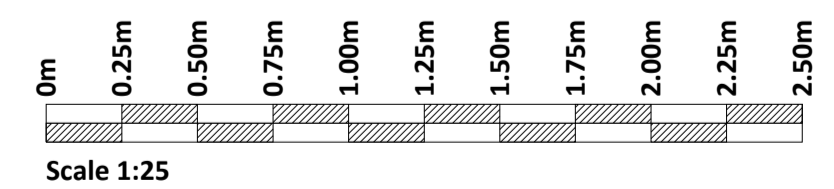
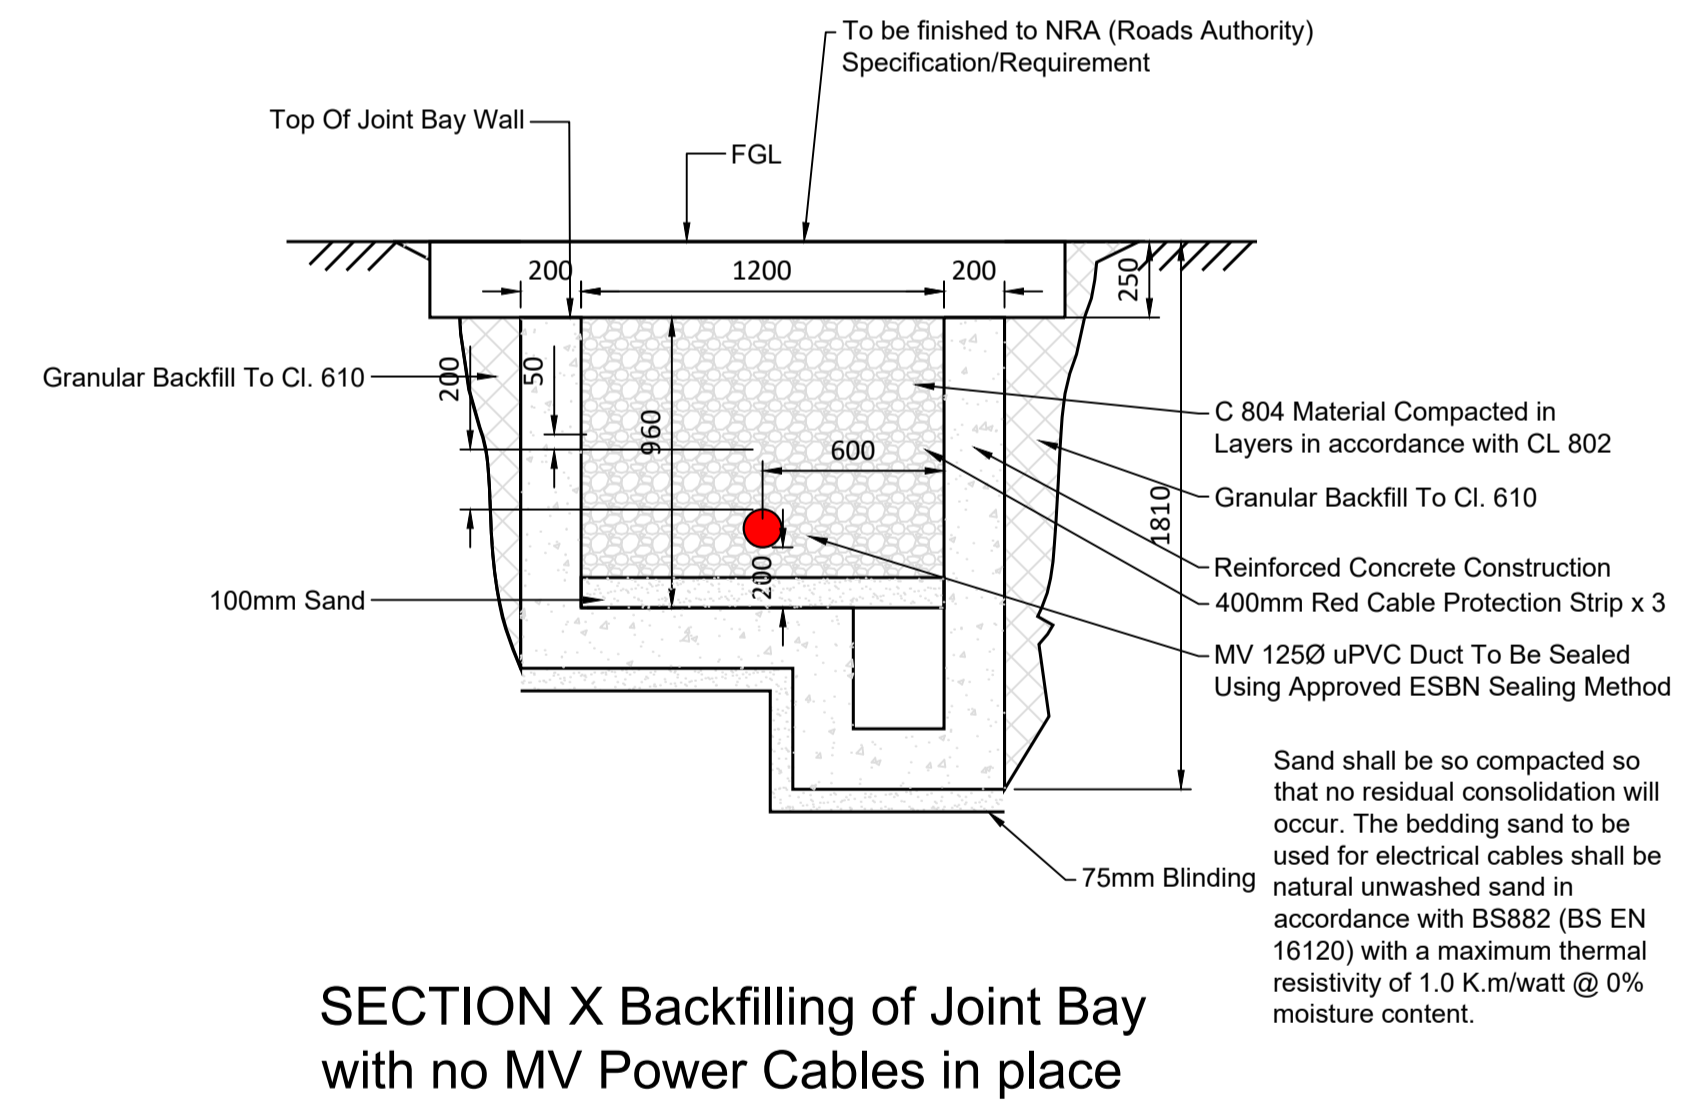


NOTES:

1. This drawing to be read in conjunction with all relevant engineers, architects and ESB drawings & specifications.
2. All dimensions are in mm
3. Do not scale dimensions.
4. The contractor shall check all dimensions prior to construction, any discrepancies to be notified to this office in writing immediately.
5. Concrete grade C28/35
6. Concrete cover to reinforcement to be 40mm

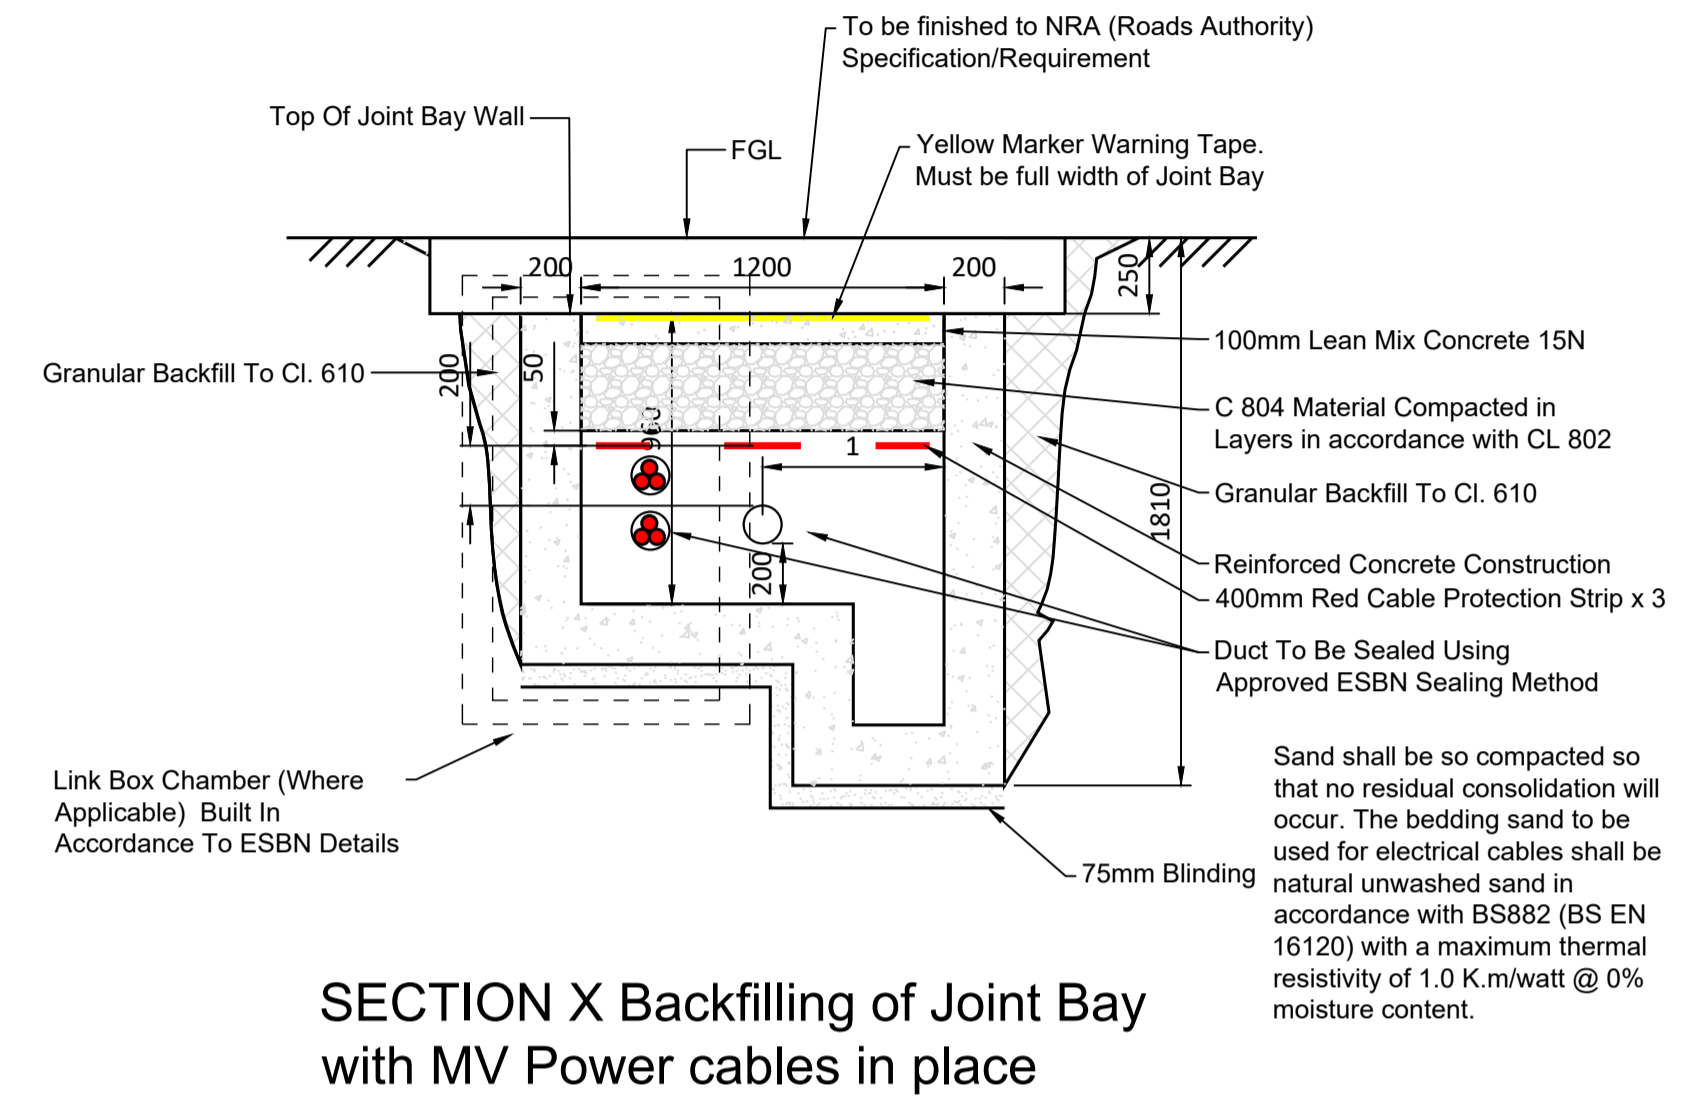

If Applicable : Ordnance Survey Ireland Licence No. EN 0001220 © Ordnance Survey Ireland and Government of Ireland

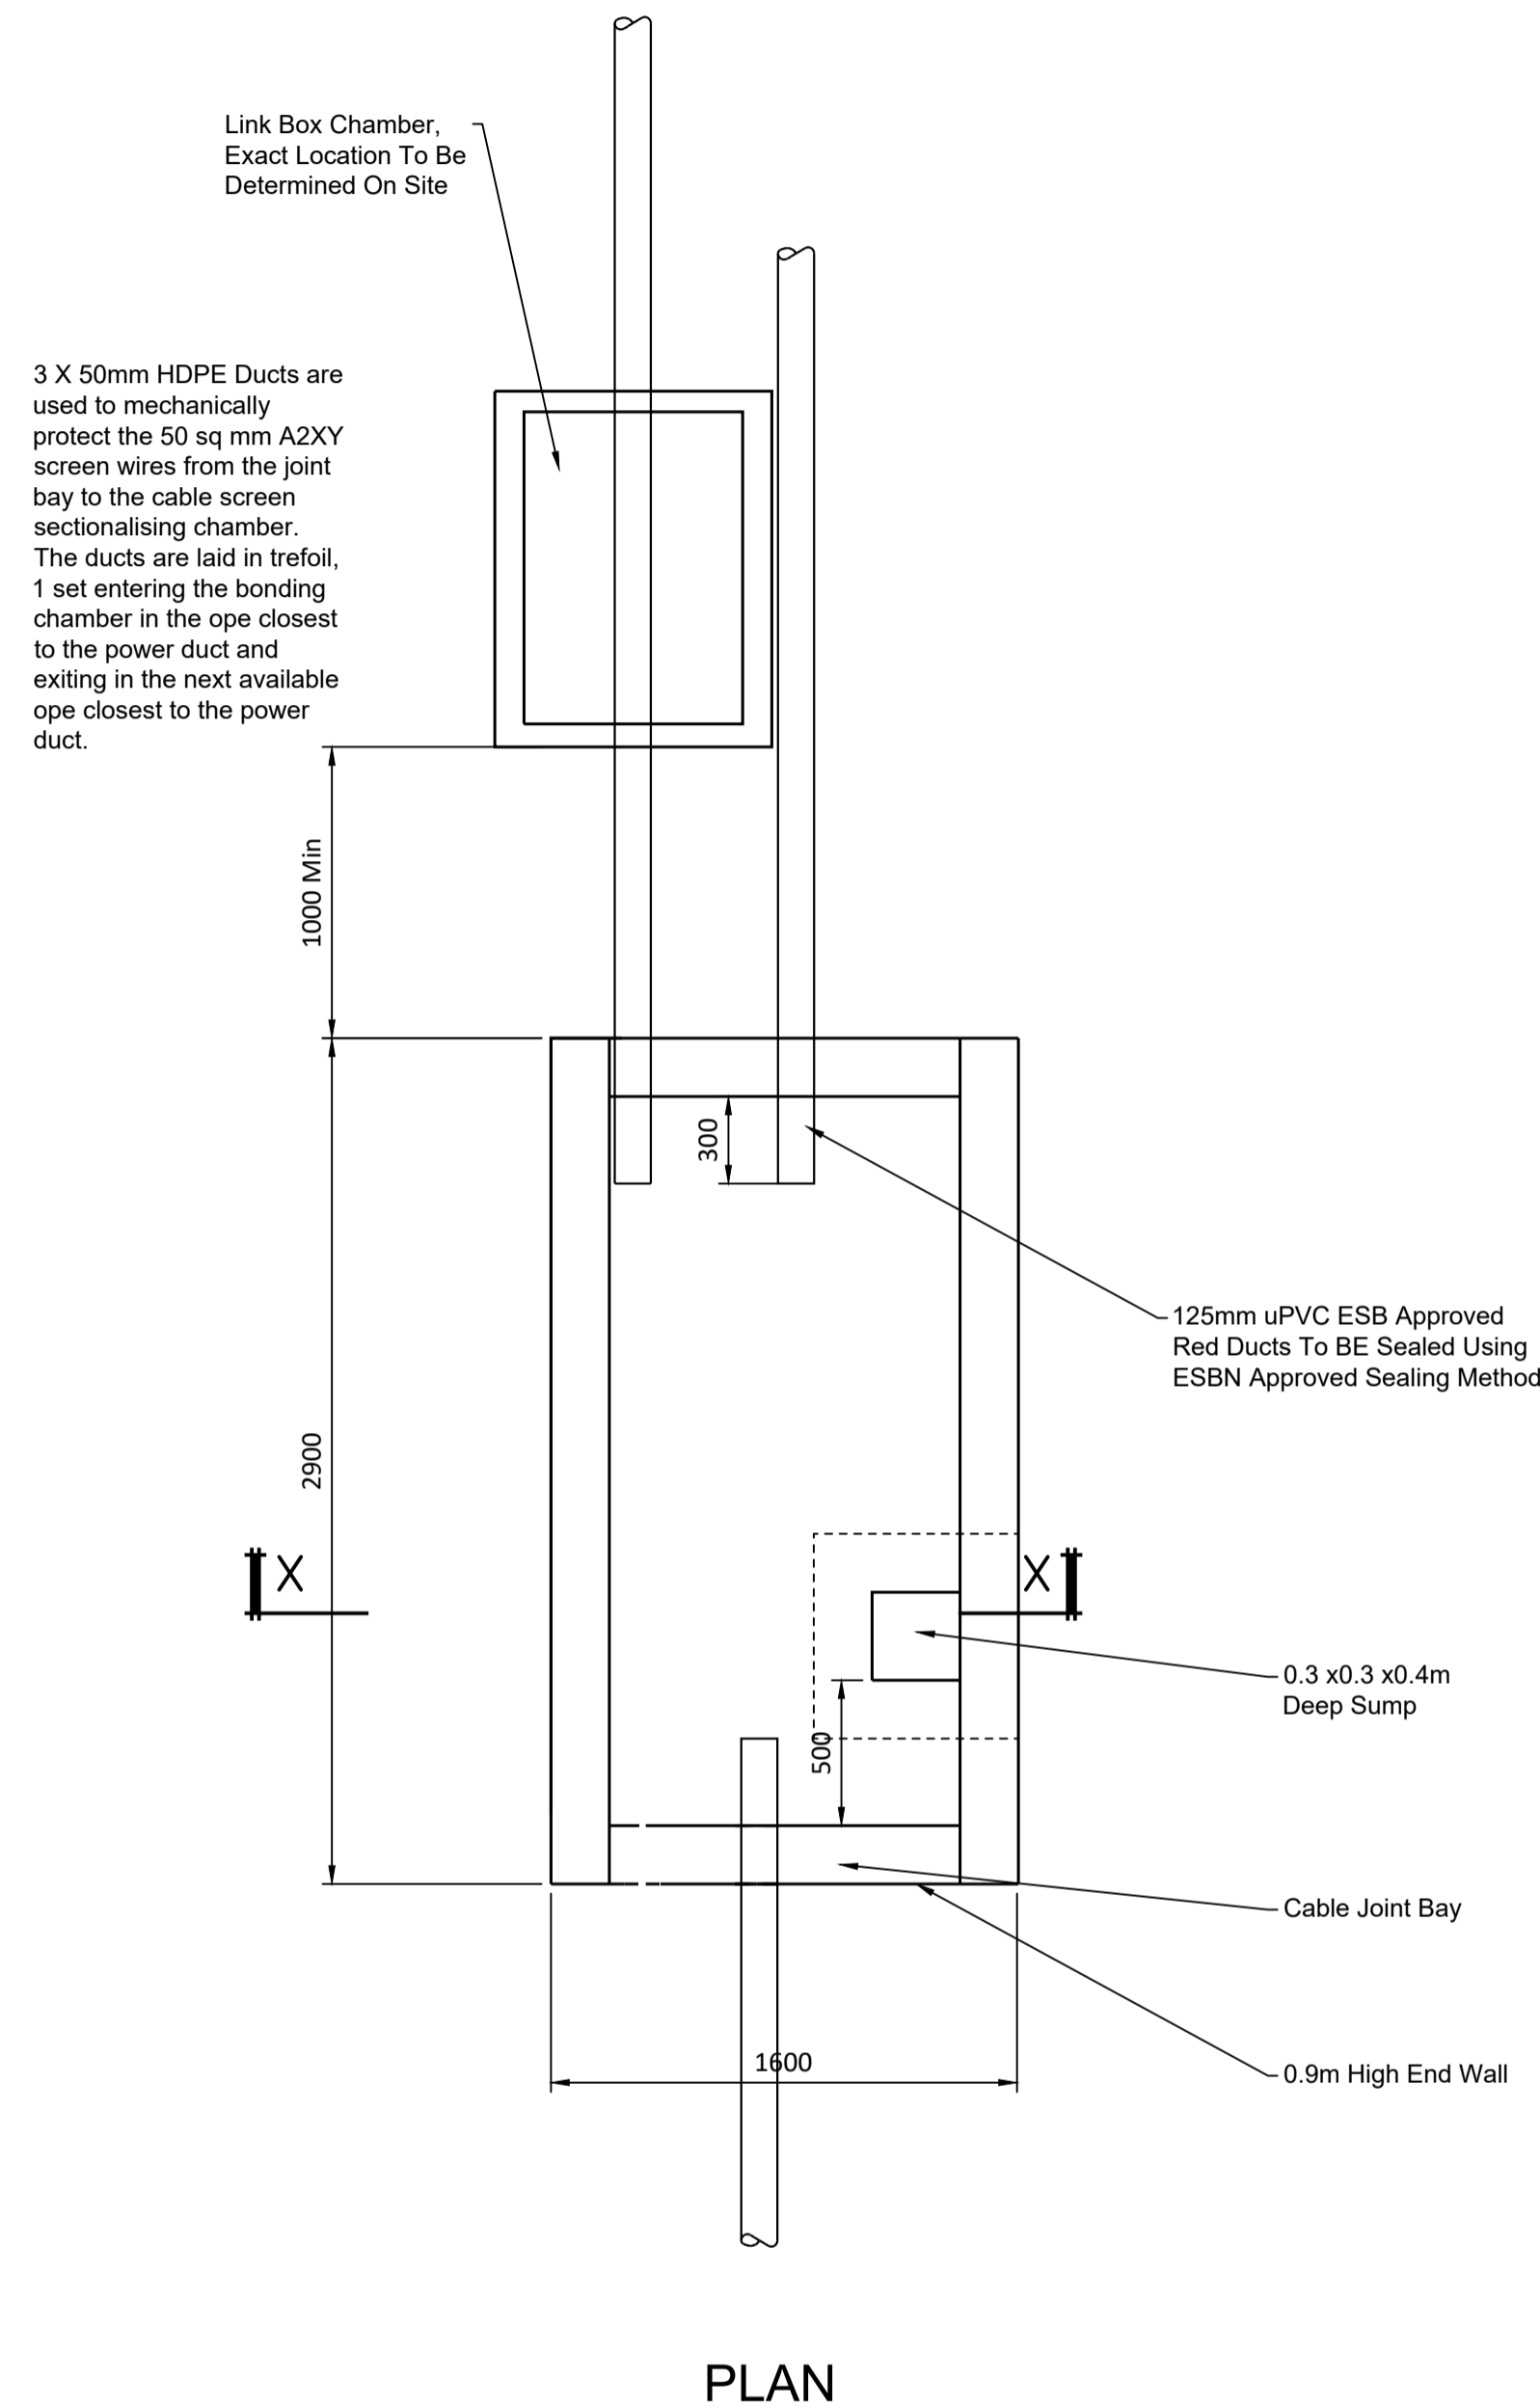

No part of this document may be reproduced or transmitted in any form or stored in any retrieval system of any nature without the written permission of Fehily Timoney & Company as copyright holder except as agreed for use on the project for which the document was originally issued. Do not scale. Use figured dimensions only. If in doubt - Ask!

Rev.	Description	App By	Date
A	ISSUE FOR COMMENT	JH	15.01.20

PROJECT	CLIENT		
COOM GREEN ENERGY PARK	CROOM GREEN ENERGY PARK LIMITED		
SHEET	Date 15.01.20	Project number P20-099	Scale (@ A1-) 1:25
INTERNAL JOINT BAY DETAILS	Drawn by SOC	Drawing Number P20-099-0300-0017	Rev A
	Checked by TB		

O:\ACAD\2020\P20-099\P20-099-0300-0017

08 December 2020