



NEW ROAD DETAIL

Scale 1:25

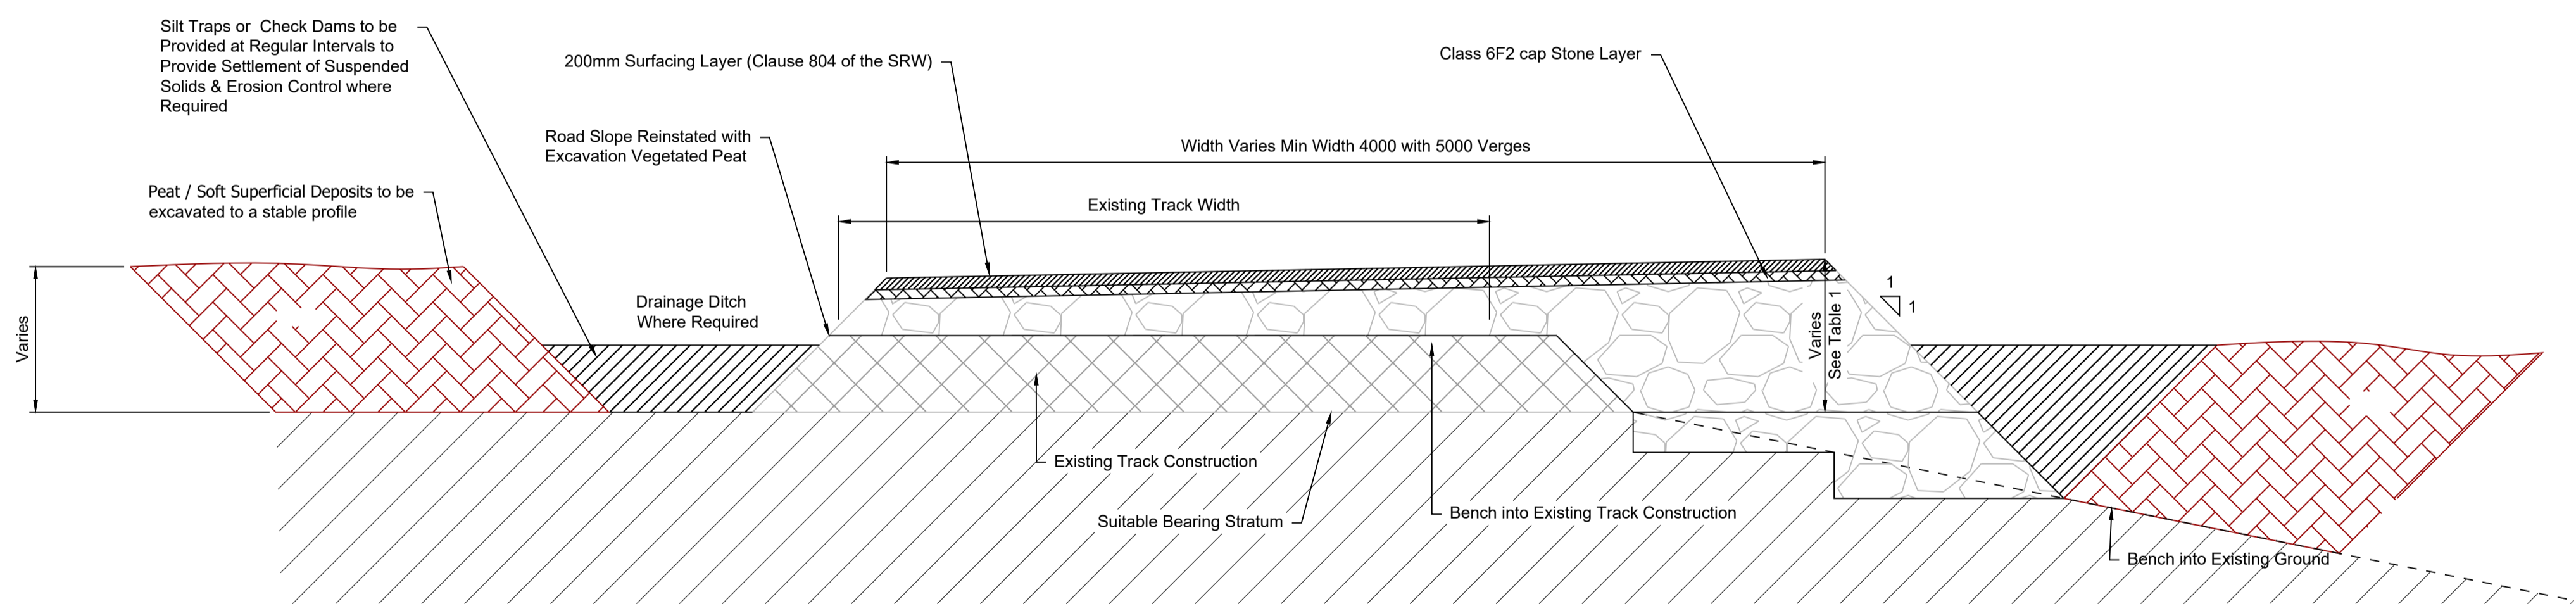

UPGRADED ROAD DETAIL

Scale 1:25

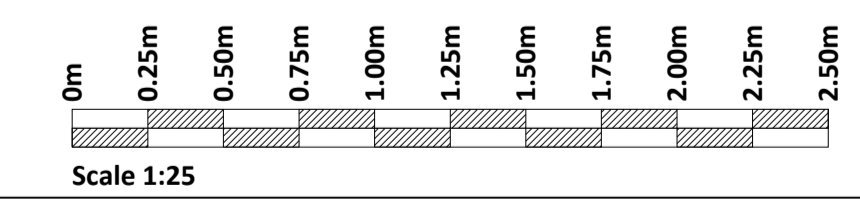

If Applicable : Ordnance Survey Ireland Licence No. EN 0001220 © Ordnance Survey Ireland and Government of Ireland

FEHILY TIMONEY Cork | Dublin | Carlow
www.fehilytimoney.ie

No part of this document may be reproduced or transmitted in any form or stored in any retrieval system of any nature without the written permission of Fehily Timoney & Company as copyright holder except as agreed for use on the project for which the document was originally issued. Do not scale. Use figured dimensions only. If in doubt - Ask!

Rev.	Description	App By	Date
A	ISSUE FOR APPROVAL	JH	23.11.20

PROJECT	CLIENT		
COOM GREEN ENERGY PARK	CROOM GREEN ENERGY PARK LIMITED		
	Date 23.11.20	Project number P20-099	Scale (@ A1-) 1:25
ROAD DETAILS	Drawn by SOC	Drawing Number	Rev A
	Checked by CL	P20-099-0300-0025	

O:\ACAD\2020\P20-099\P20-099-0300-0025

08 December 2020