



Note 1
Diffuse Outfall will be Provided at Suitable Locations Determined on Site

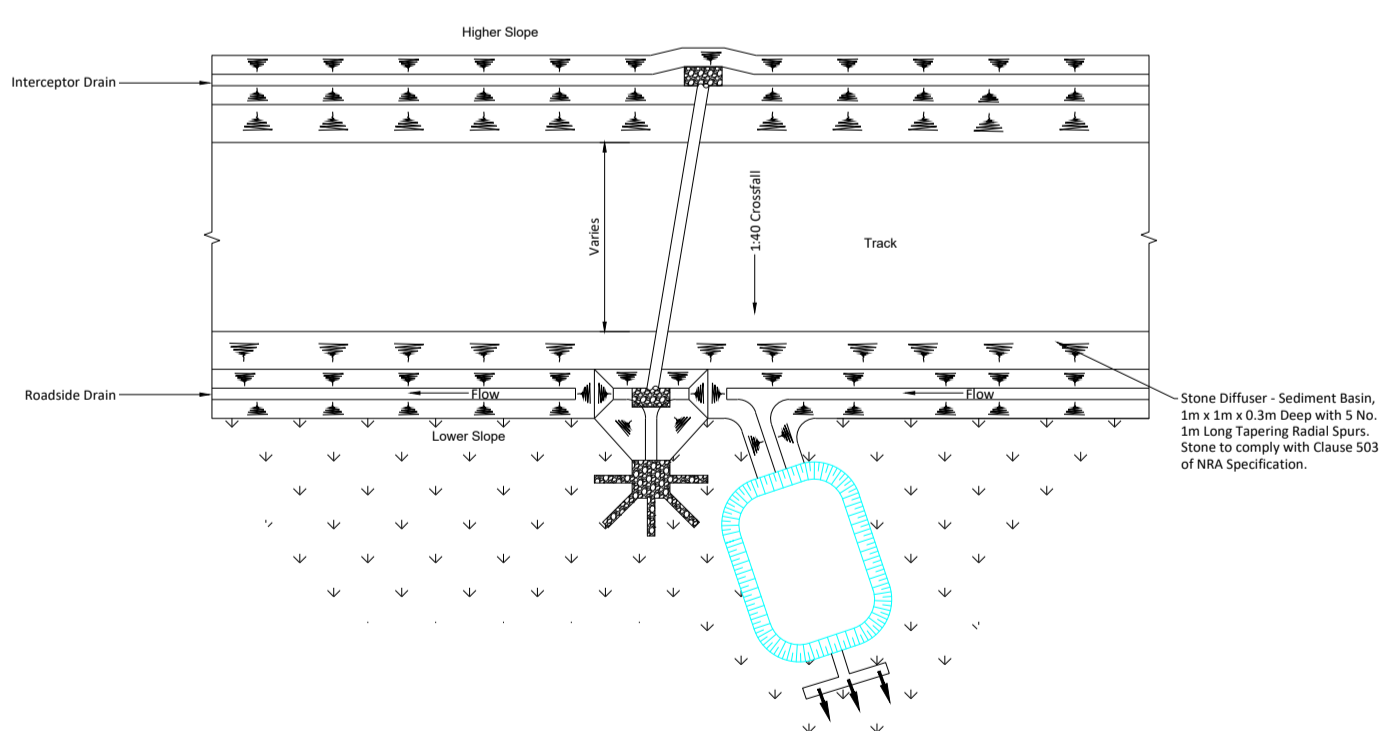

PLAN OF ACCESS TRACK CROSS DRAIN WITH DIFFUSE OUTFALL DRAINAGE DETAILS (SEE NOTE 1)
Scale 1:100

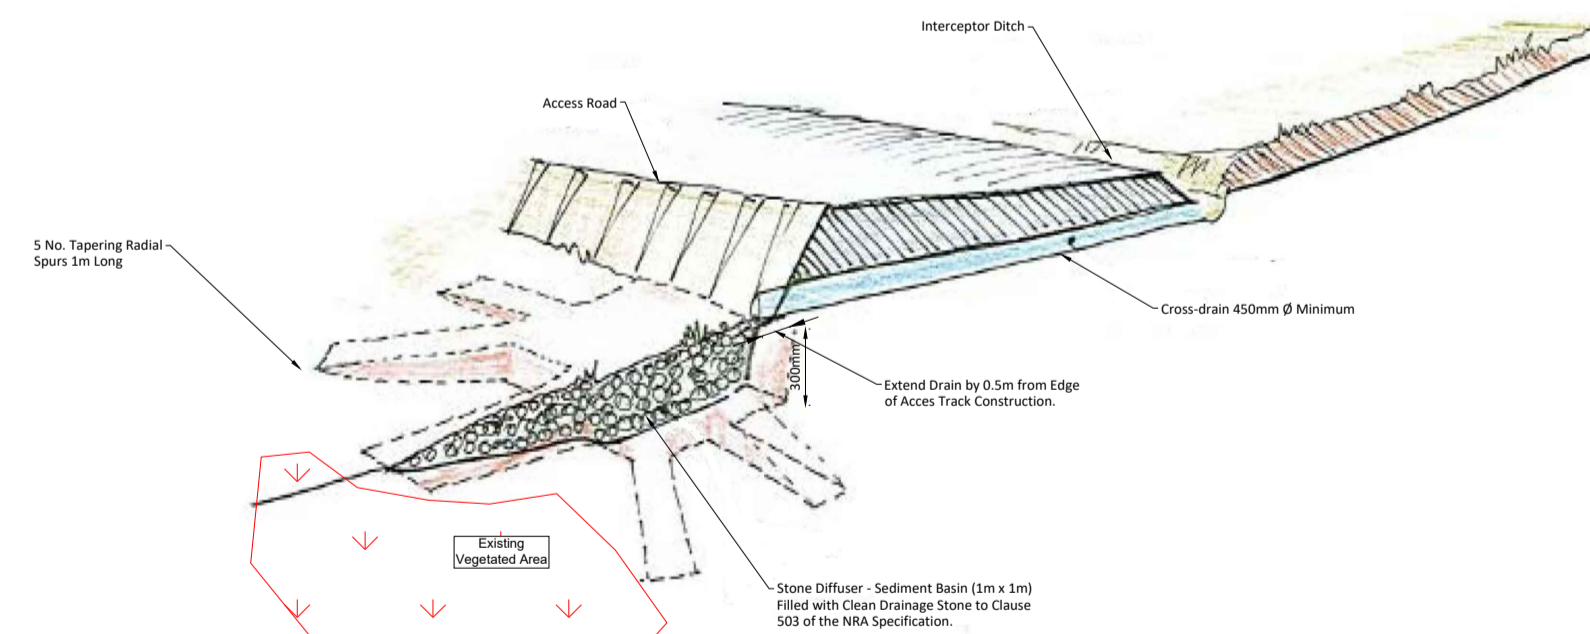

CROSS DRAIN WITH DIFFUSE OUTFALL DRAINAGE DETAIL (SEE NOTE 1)
Scale 1:25

If Applicable: Ordnance Survey Ireland Licence No. EN 0001220 © Ordnance Survey Ireland and Government of Ireland

Rev.	Description	App By	Date
A	ISSUE FOR PLANNING APPLICATION	JH	12.02.20

PROJECT		CLIENT	
COOM GREEN ENERGY PARK		CROOM GREEN ENERGY PARK LIMITED	
SHEET		Date	Project number
DETAIL OF CROSS DRAIN WITH DIFFUSE OUTFALL		12.02.20	P20-099
		Drawn by	Scale (@ A1-1)
		SQC	As Shown
		Checked by	Rev
		TB	A
P20-099-0501-0008			